


↑ **SECOND FLOOR OVERALL PLAN**  
 1/16" = 1'-0"

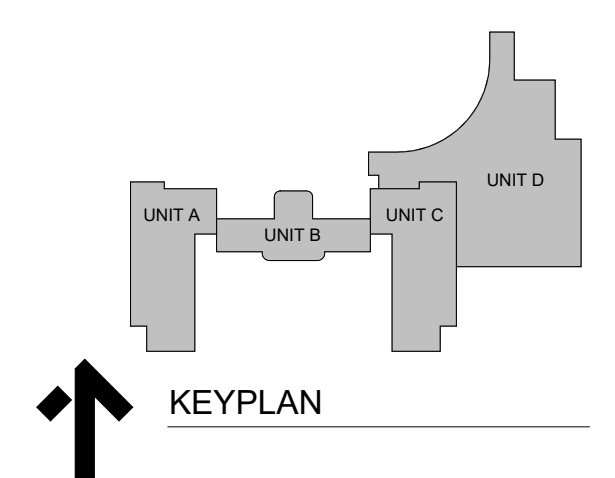

ISSUANCES  
 10.10.2024 BIDS & CONSTRUCTION


DRAWN SVM  
 REVIEWED KDC

PROJECT NO. 5-6331


NO PART OF THIS DRAWING MAY BE USED OR REPRODUCED IN ANY FORM OR BY ANY MEANS, OR STORED IN A DATA BASE OR RETRIEVAL SYSTEM, WITHOUT PRIOR WRITTEN PERMISSION OF GMB COPYRIGHT © 2024 ALL RIGHTS RESERVED

SECOND FLOOR OVERALL PLAN

**A0.02**

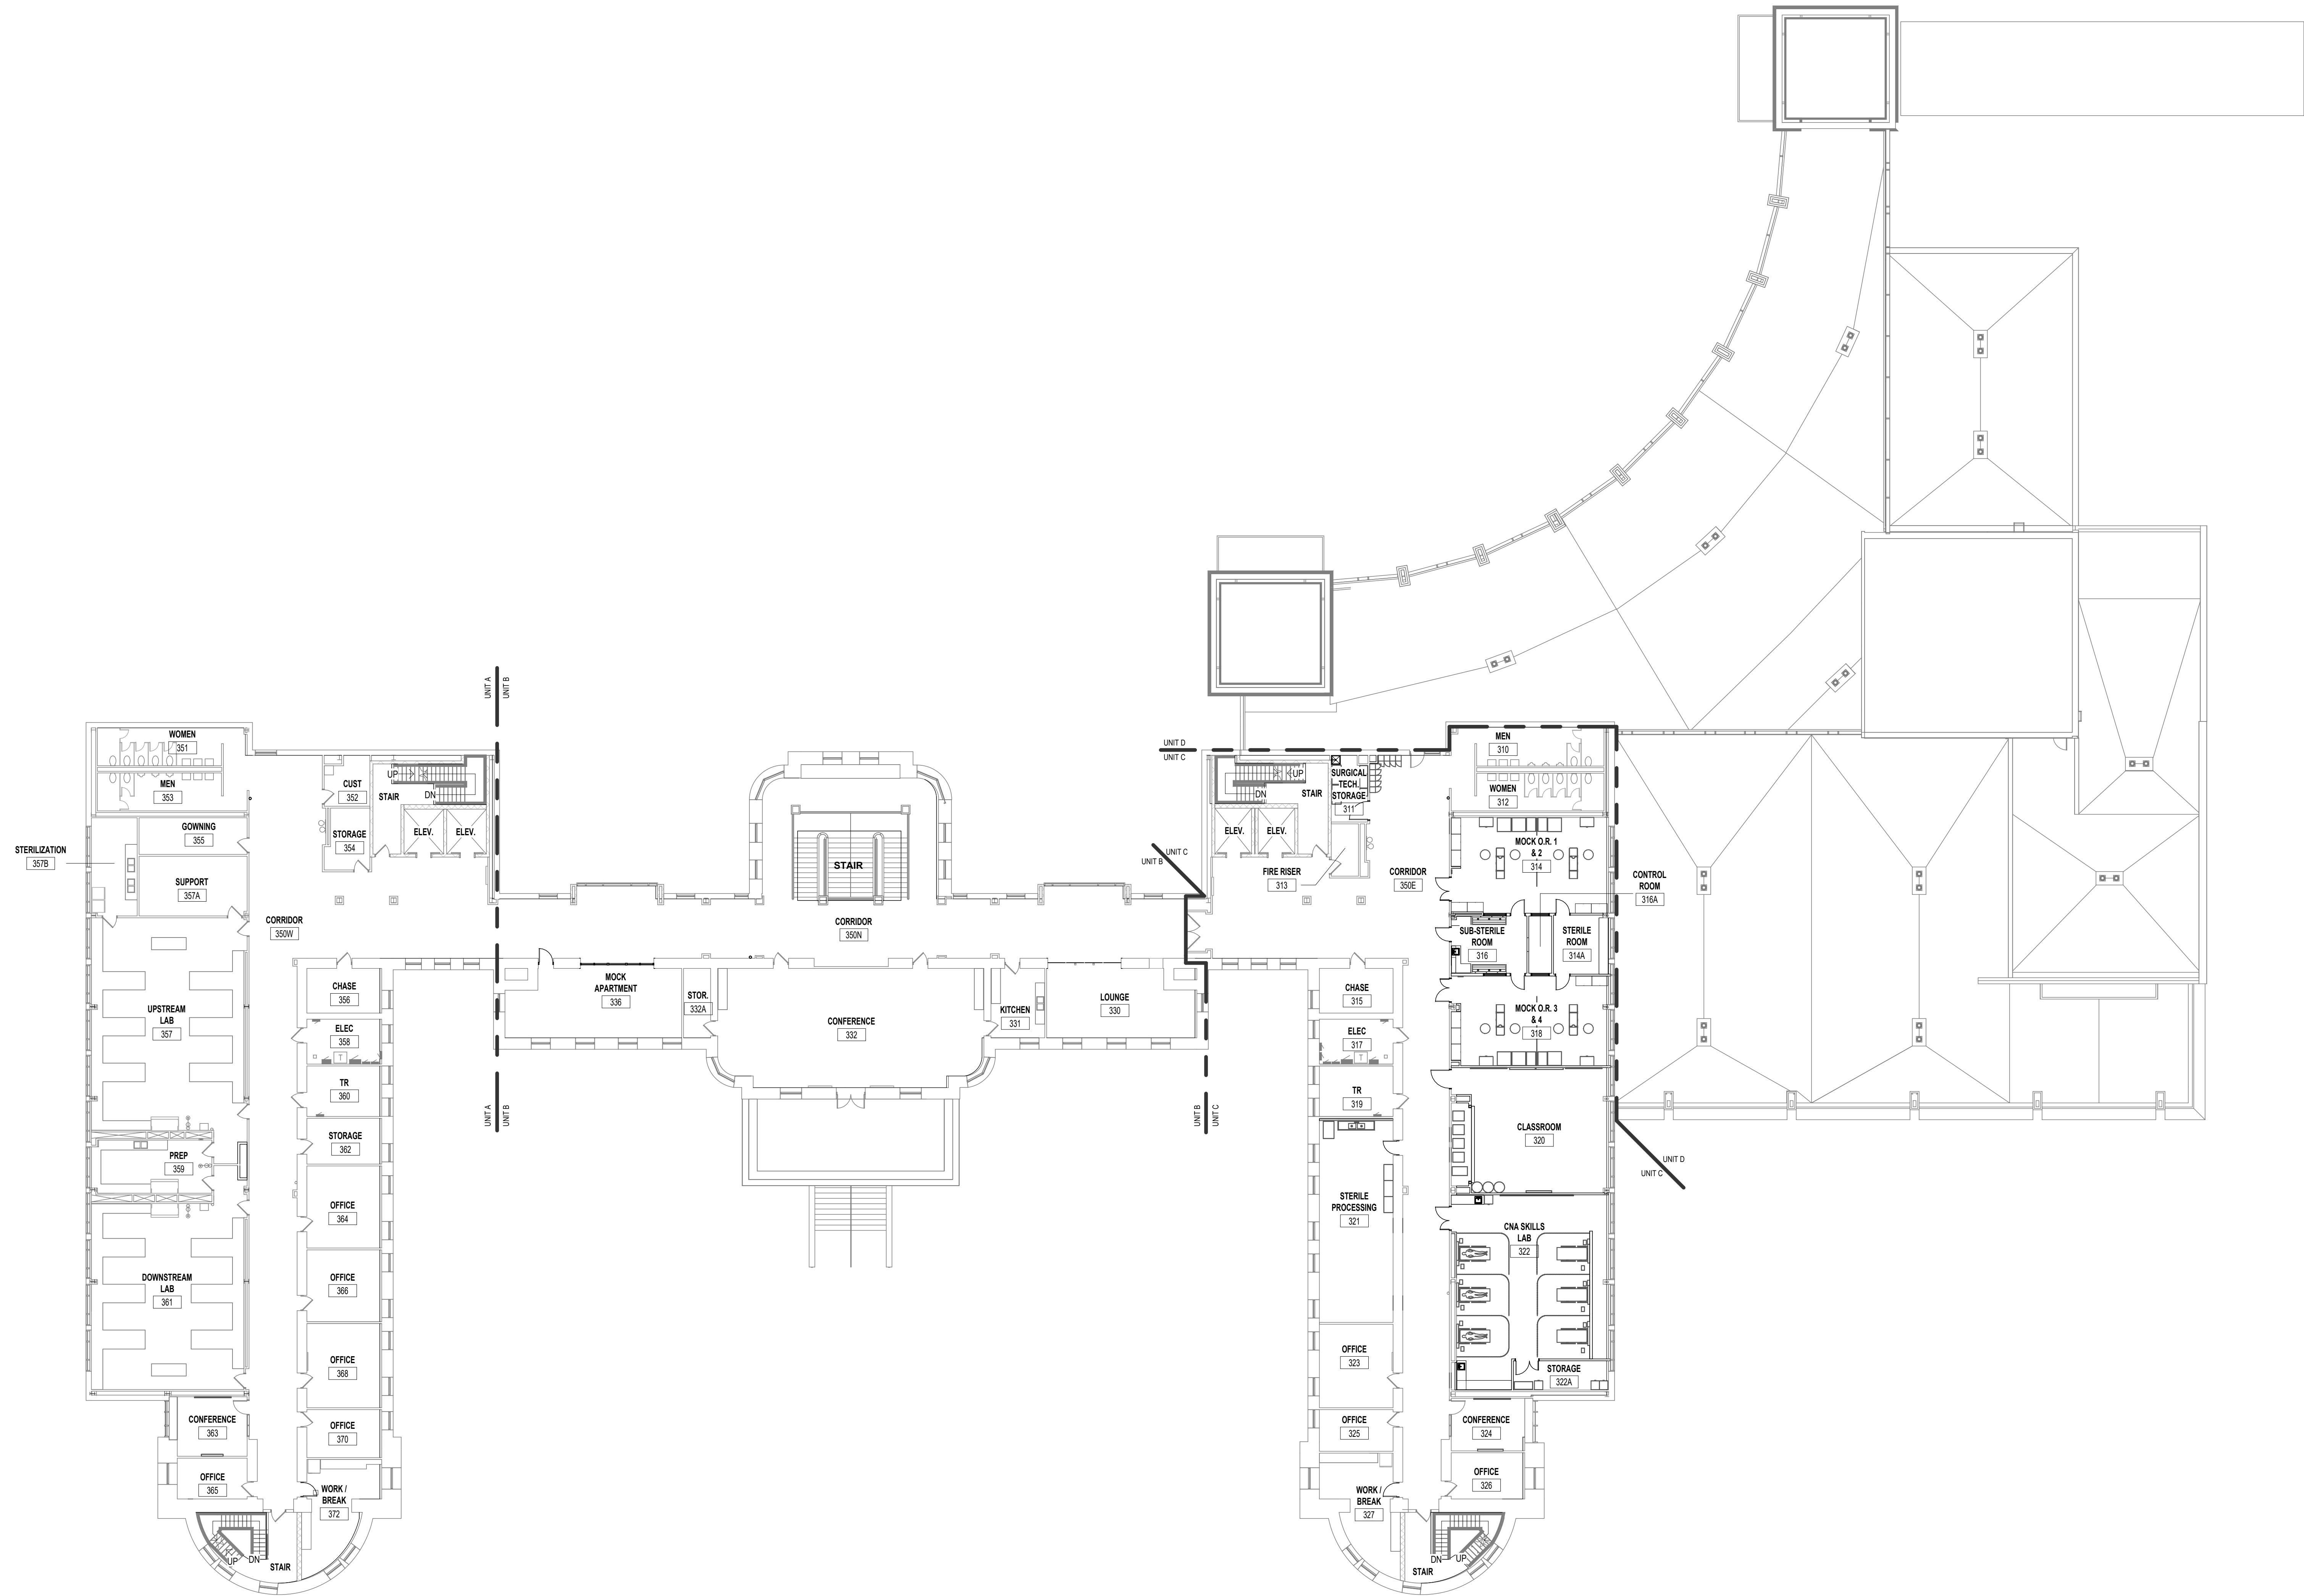

**↑** THIRD FLOOR OVERALL PLAN  
 1/16" = 1'-0"

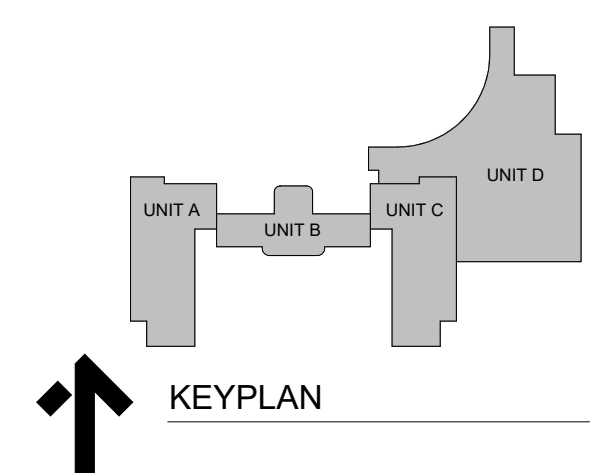


ISSUANCES  
 10.10.2024 BIDS &  
 CONSTRUCTION

DRAWN SVM  
 REVIEWED KDC


PROJECT NO. 5-6331

NO PART OF THIS DRAWING MAY BE  
 USED OR REPRODUCED IN ANY FORM  
 OR BY ANY MEANS, OR STORED IN A  
 DATA BASE OR RETRIEVAL SYSTEM,  
 WITHOUT PRIOR WRITTEN  
 PERMISSION OF  
 GMB COPYRIGHT © 2024  
 ALL RIGHTS RESERVED

THIRD FLOOR OVERALL PLAN

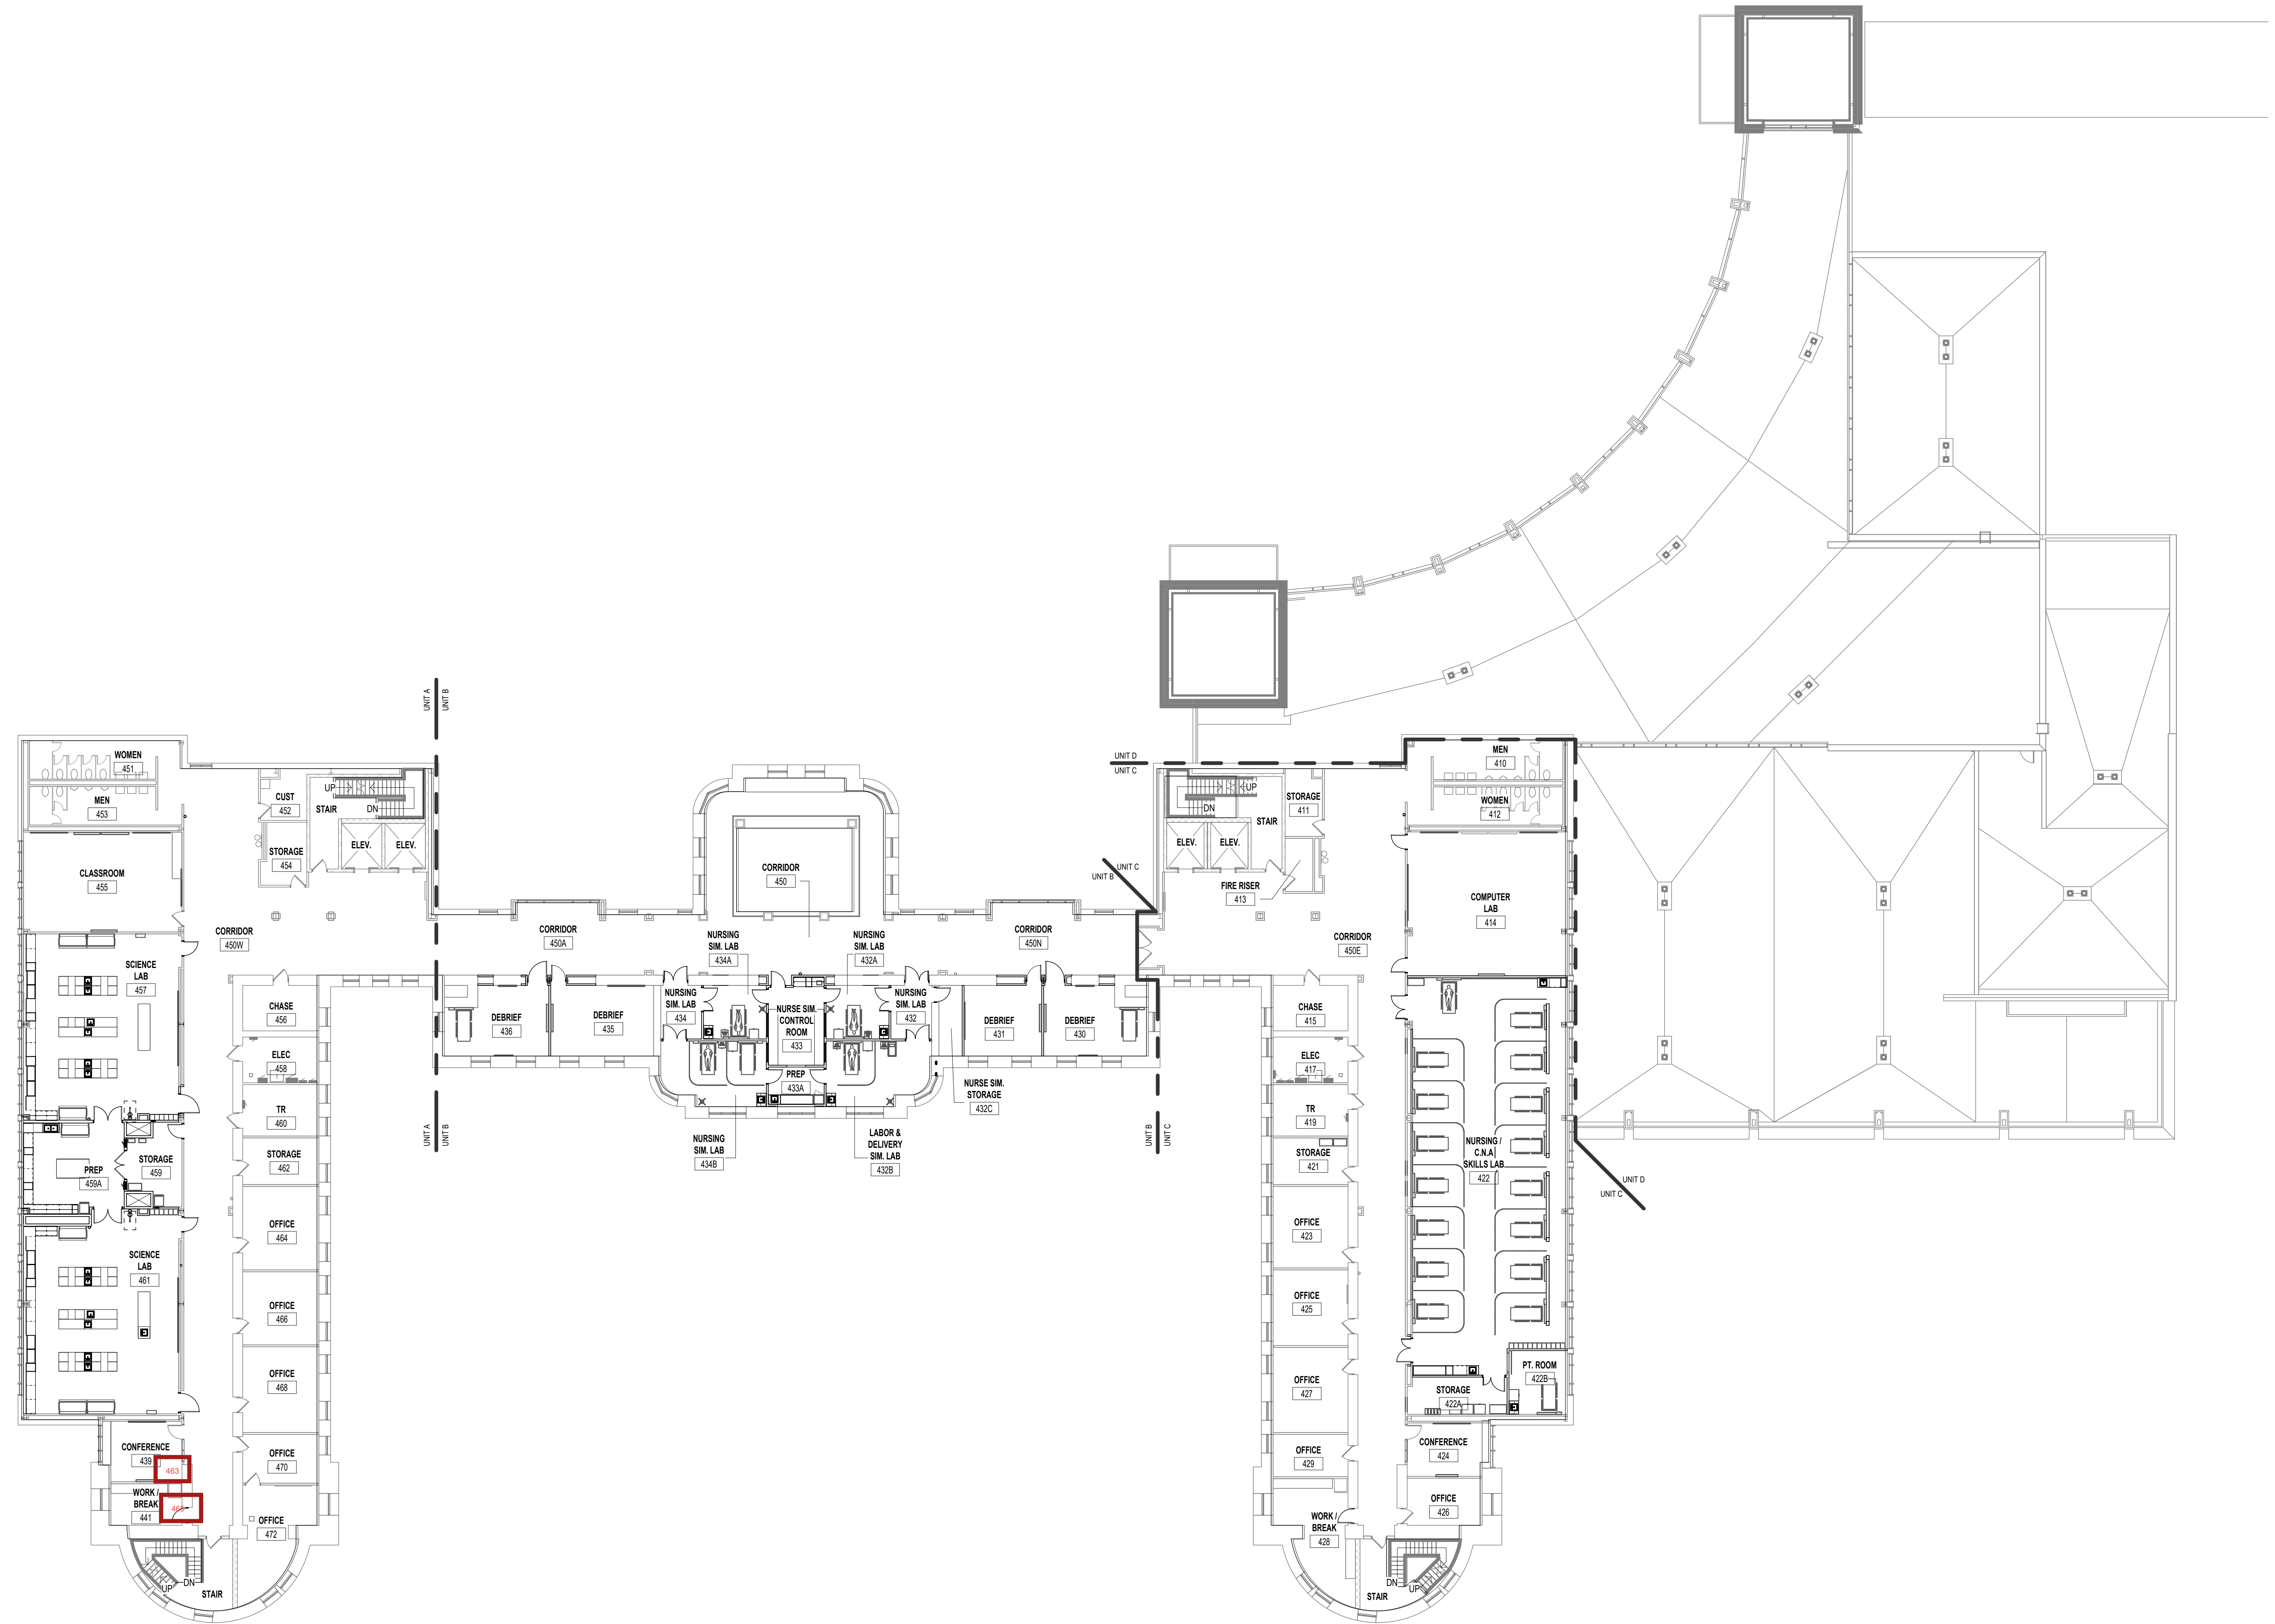

↑ **FOURTH FLOOR OVERALL PLAN**  
 1/16" = 1'-0"

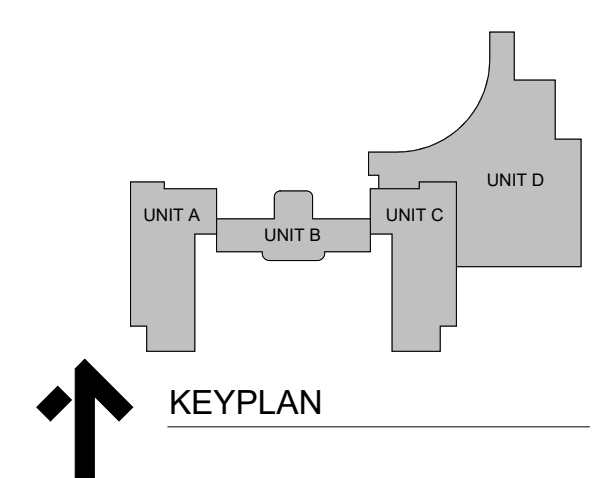

ISSUANCES  
 10.10.2024 BIDS & CONSTRUCTION


DRAWN EKS  
 REVIEWED KDC

PROJECT NO. 5-6331


NO PART OF THIS DRAWING MAY BE USED OR REPRODUCED IN ANY FORM OR BY ANY MEANS, OR STORED IN A DATA BASE OR RETRIEVAL SYSTEM, WITHOUT PRIOR WRITTEN PERMISSION OF GMB COPYRIGHT © 2024 ALL RIGHTS RESERVED

FOURTH FLOOR OVERALL PLAN

**A0.04**

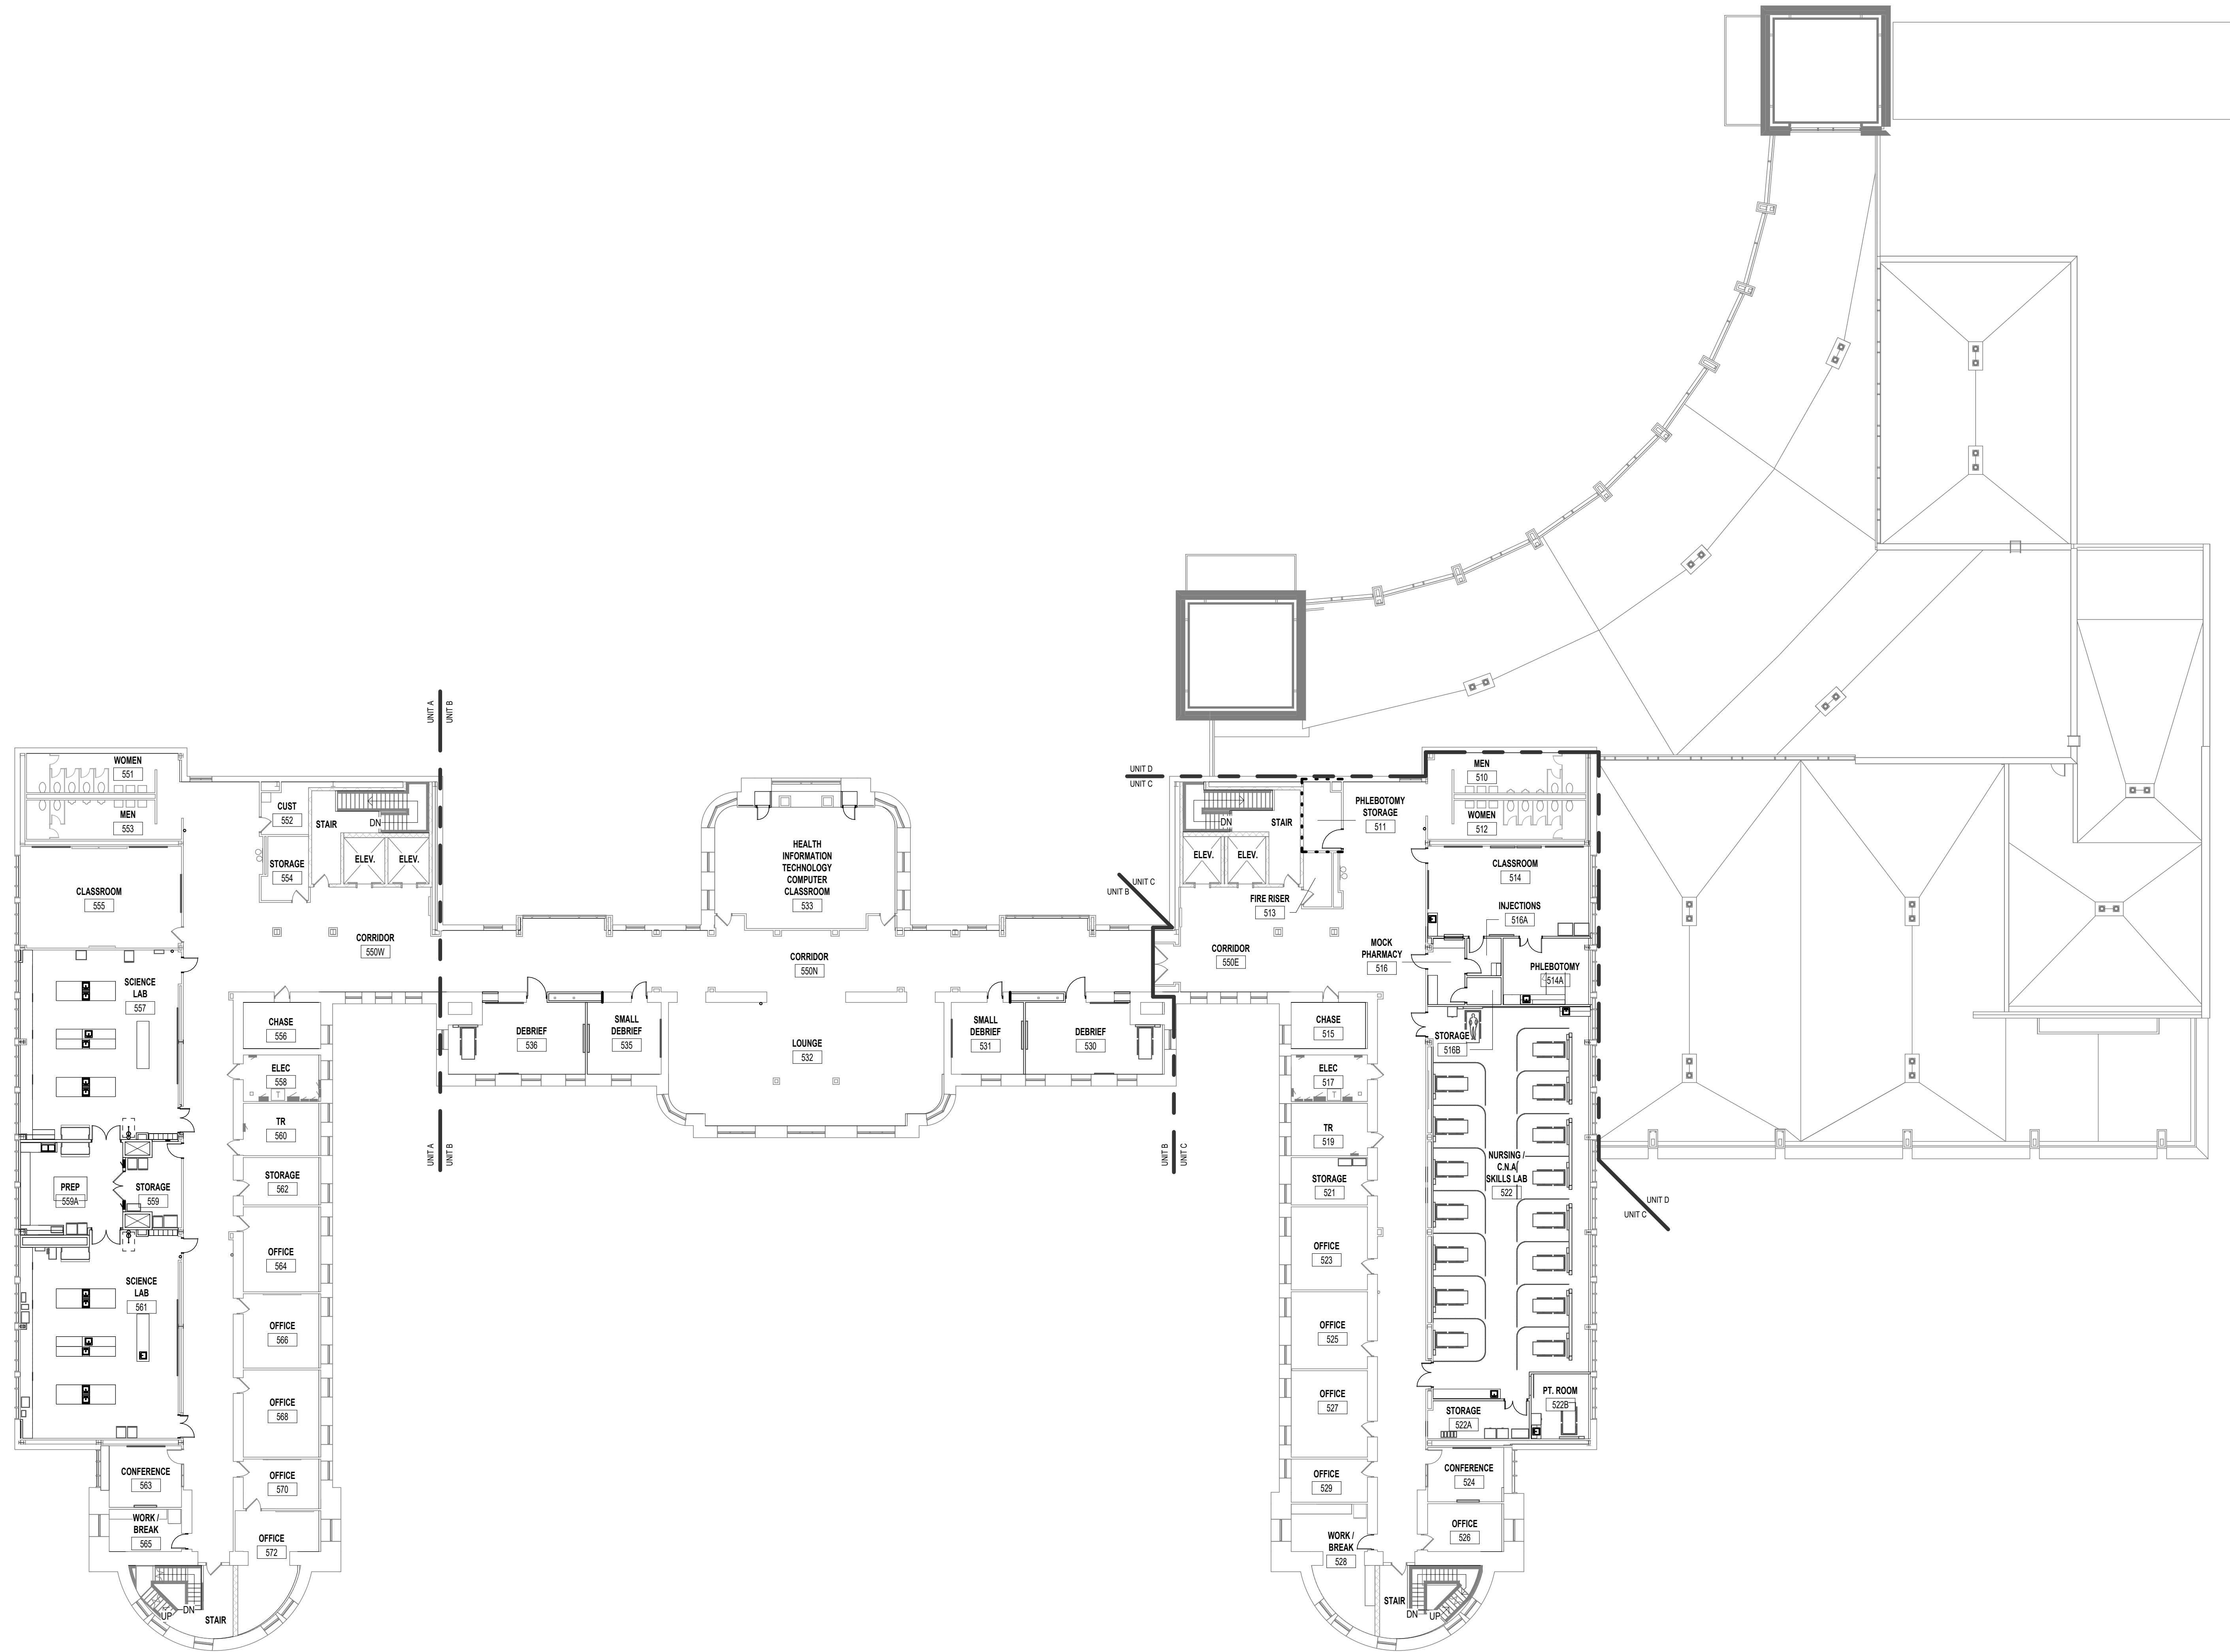

**FIFTH FLOOR OVERALL PLAN**  
 1/16" = 1'-0"

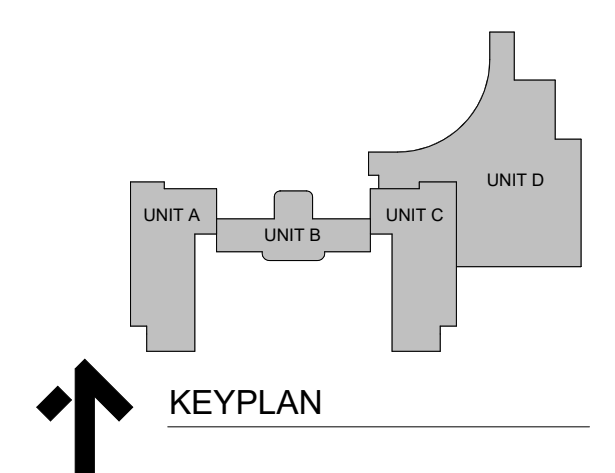

ISSUANCES  
 10.10.2024 BIDS &  
 CONSTRUCTION

DRAWN EKS  
 REVIEWED KDC

PROJECT NO. 5-6331

NO PART OF THIS DRAWING MAY BE  
 USED OR REPRODUCED IN ANY FORM  
 OR BY ANY MEANS, OR STORED IN A  
 DATA BASE OR RETRIEVAL SYSTEM,  
 WITHOUT PRIOR WRITTEN  
 PERMISSION OF  
 GMB COPYRIGHT © 2024  
 ALL RIGHTS RESERVED

FIFTH FLOOR OVERALL PLAN